
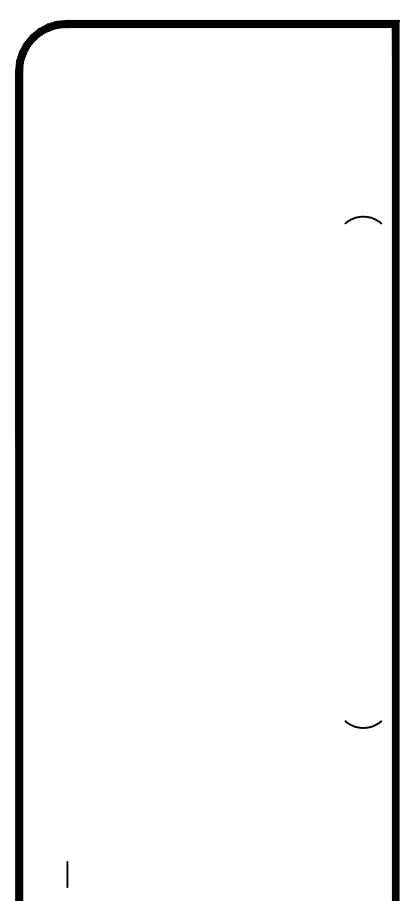
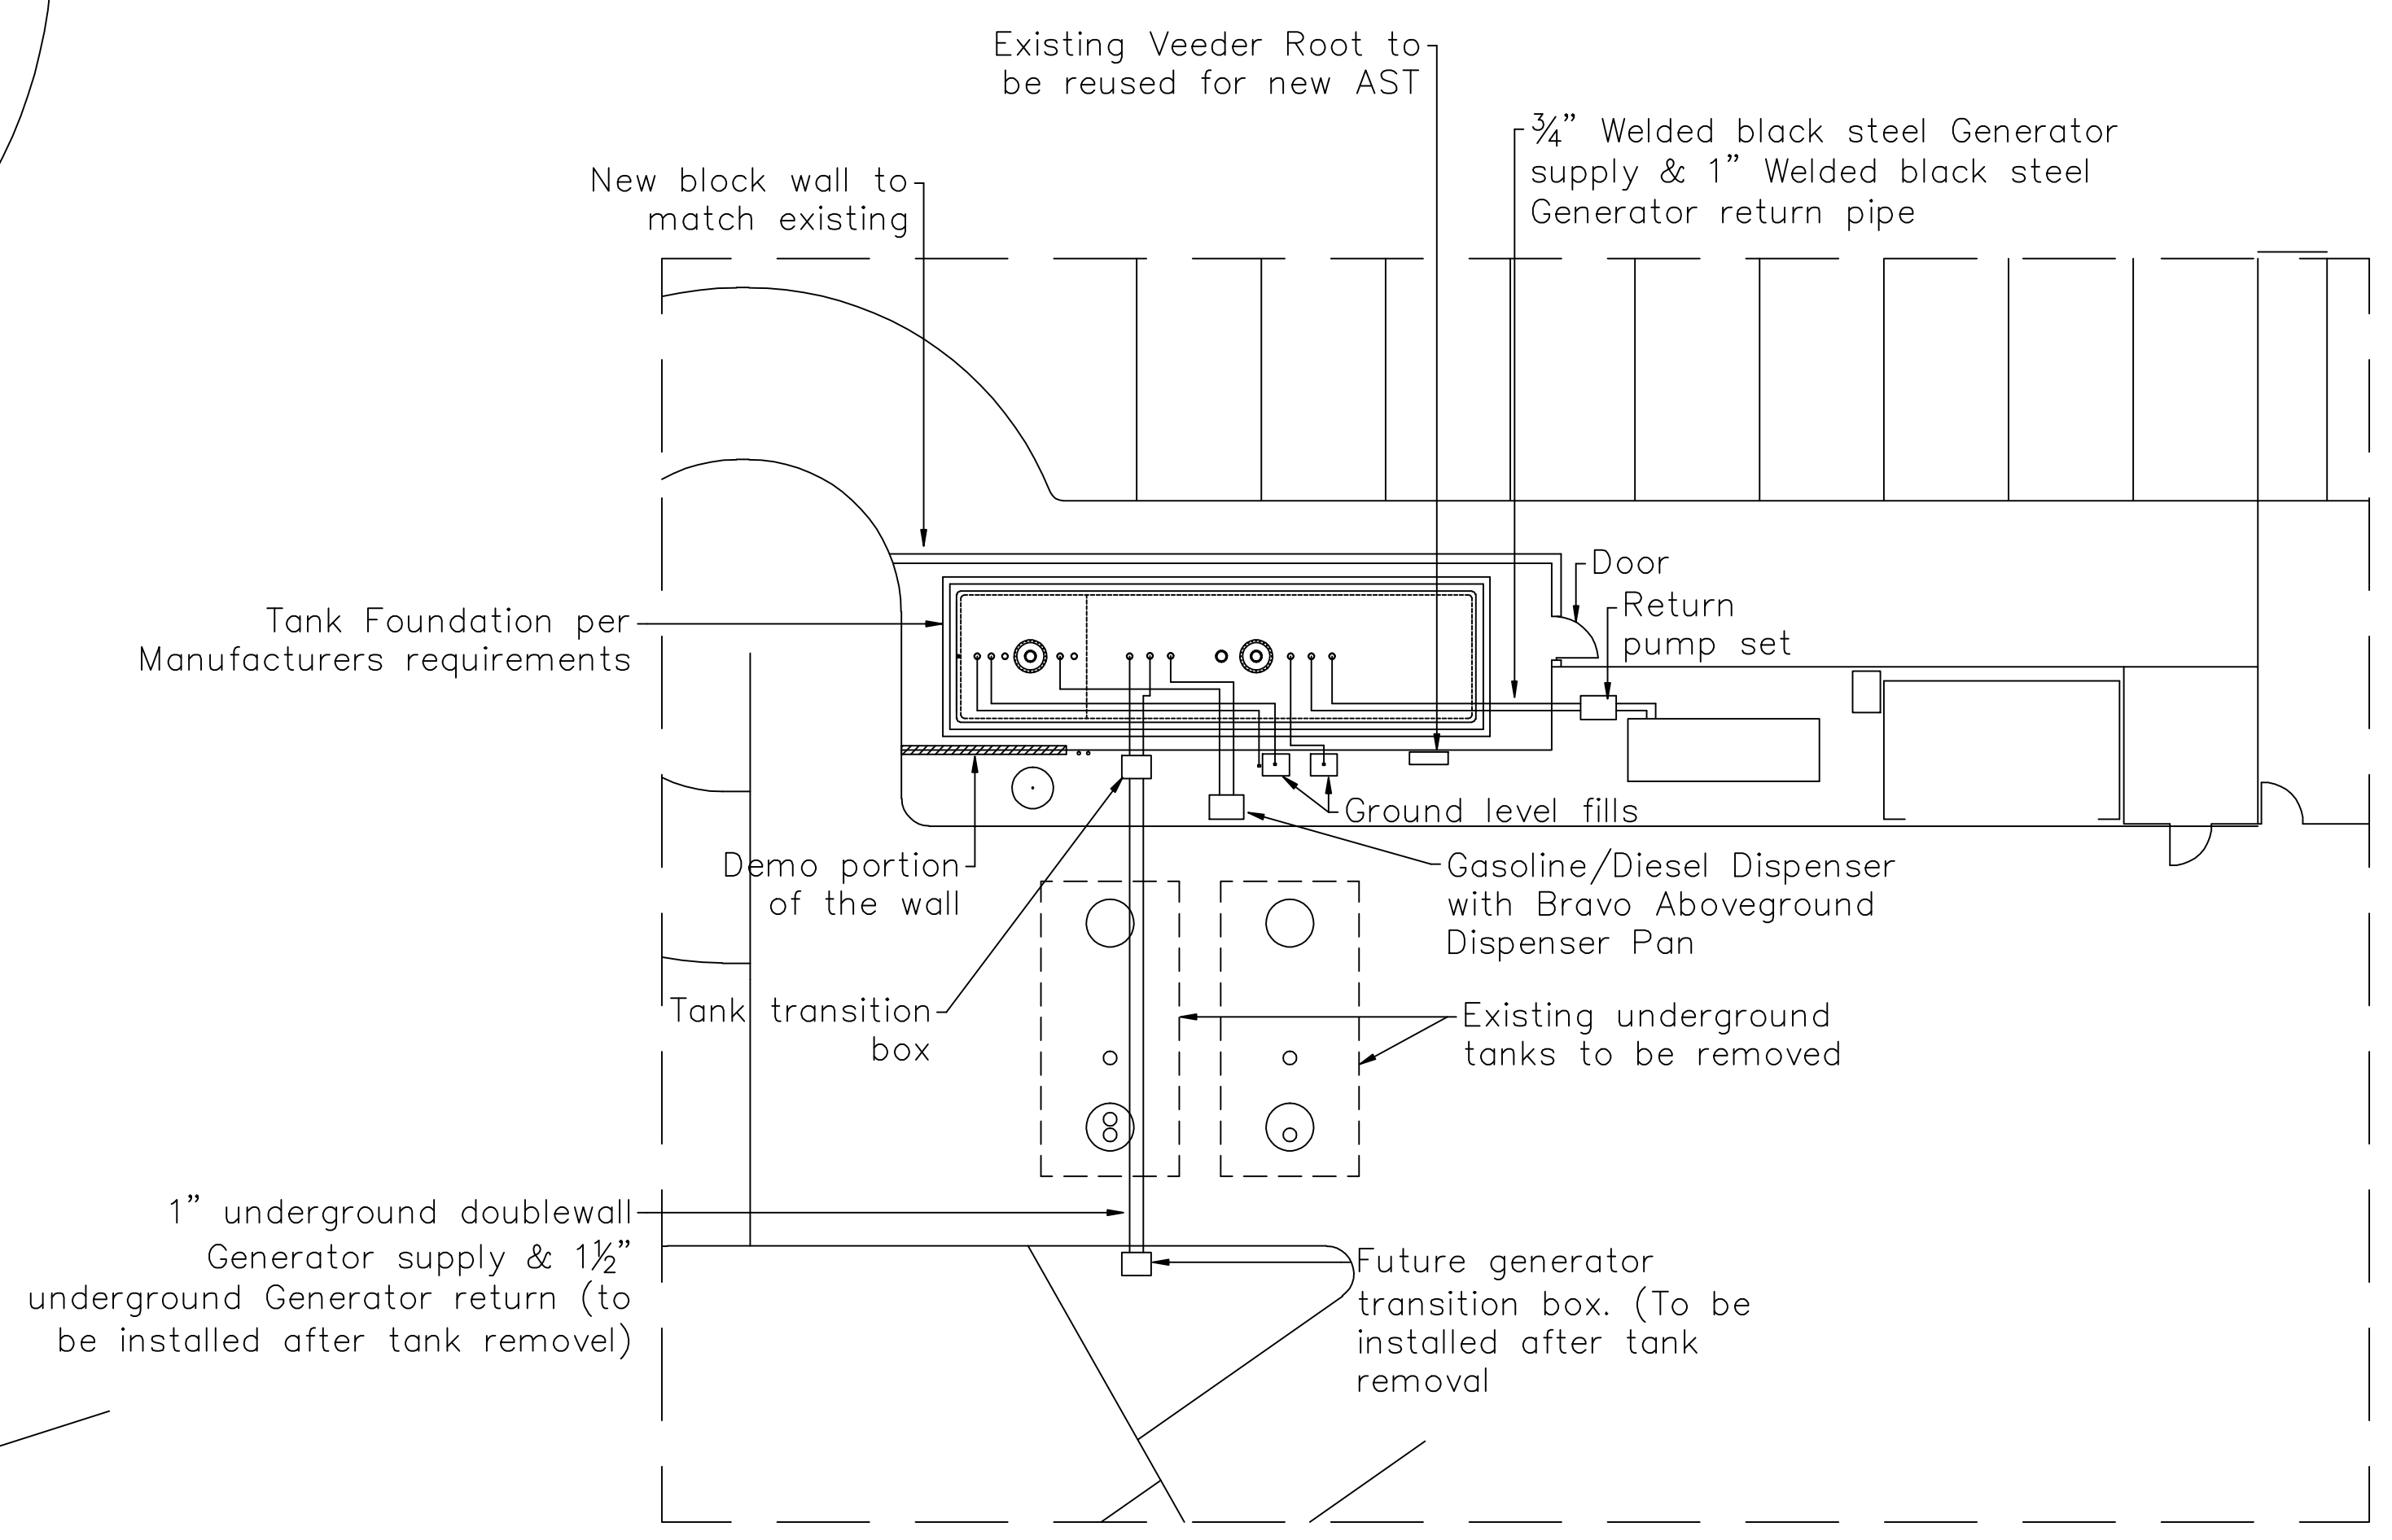


Torrance Airport

3301 Airport Dr. Torrance, CA 90505

REVISION	BY
8/15/19	CS

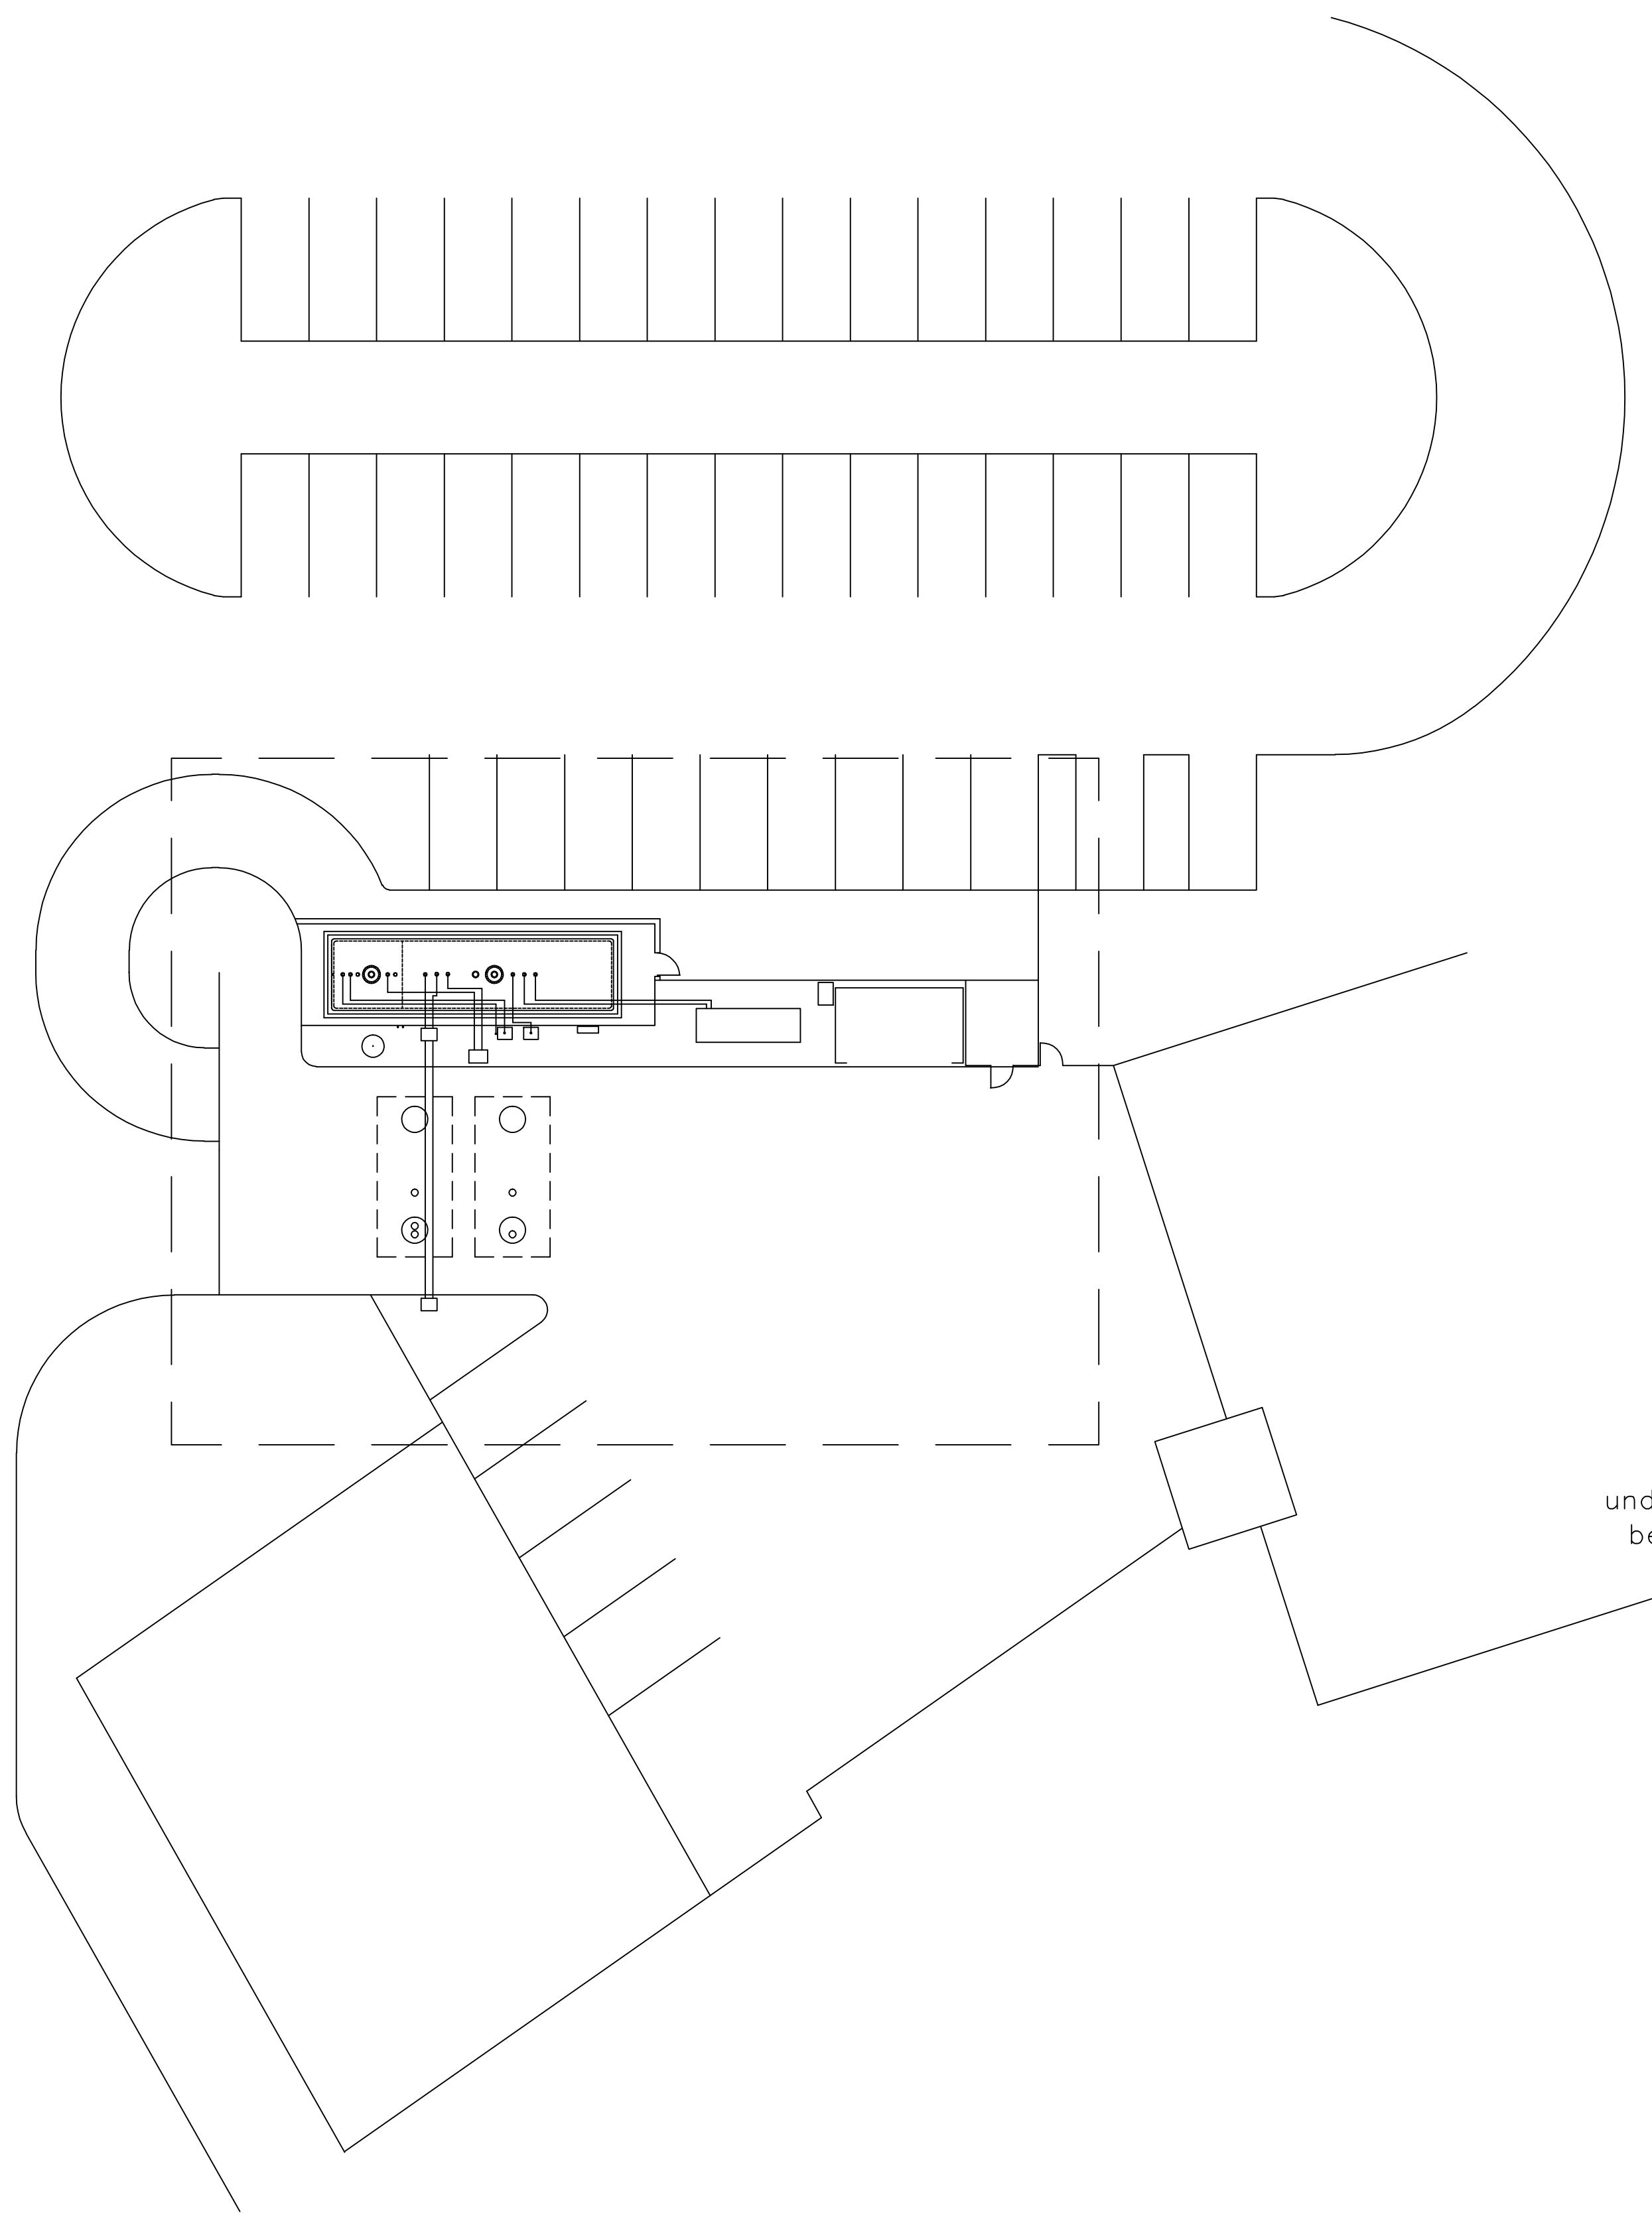

AST Installation

Prepared For:
Torrance Airport
 3301 Airport Dr.
 Torrance, CA 90505

DRAWN
CHECKED
DATE 10/25/19
SCALE Not To Scale
JOB NO. -----
SHEET FS1.0

SITE PLAN
 1/4" = 10'-0"