


MADRONA AVENUE

FINISH GRADING PLAN

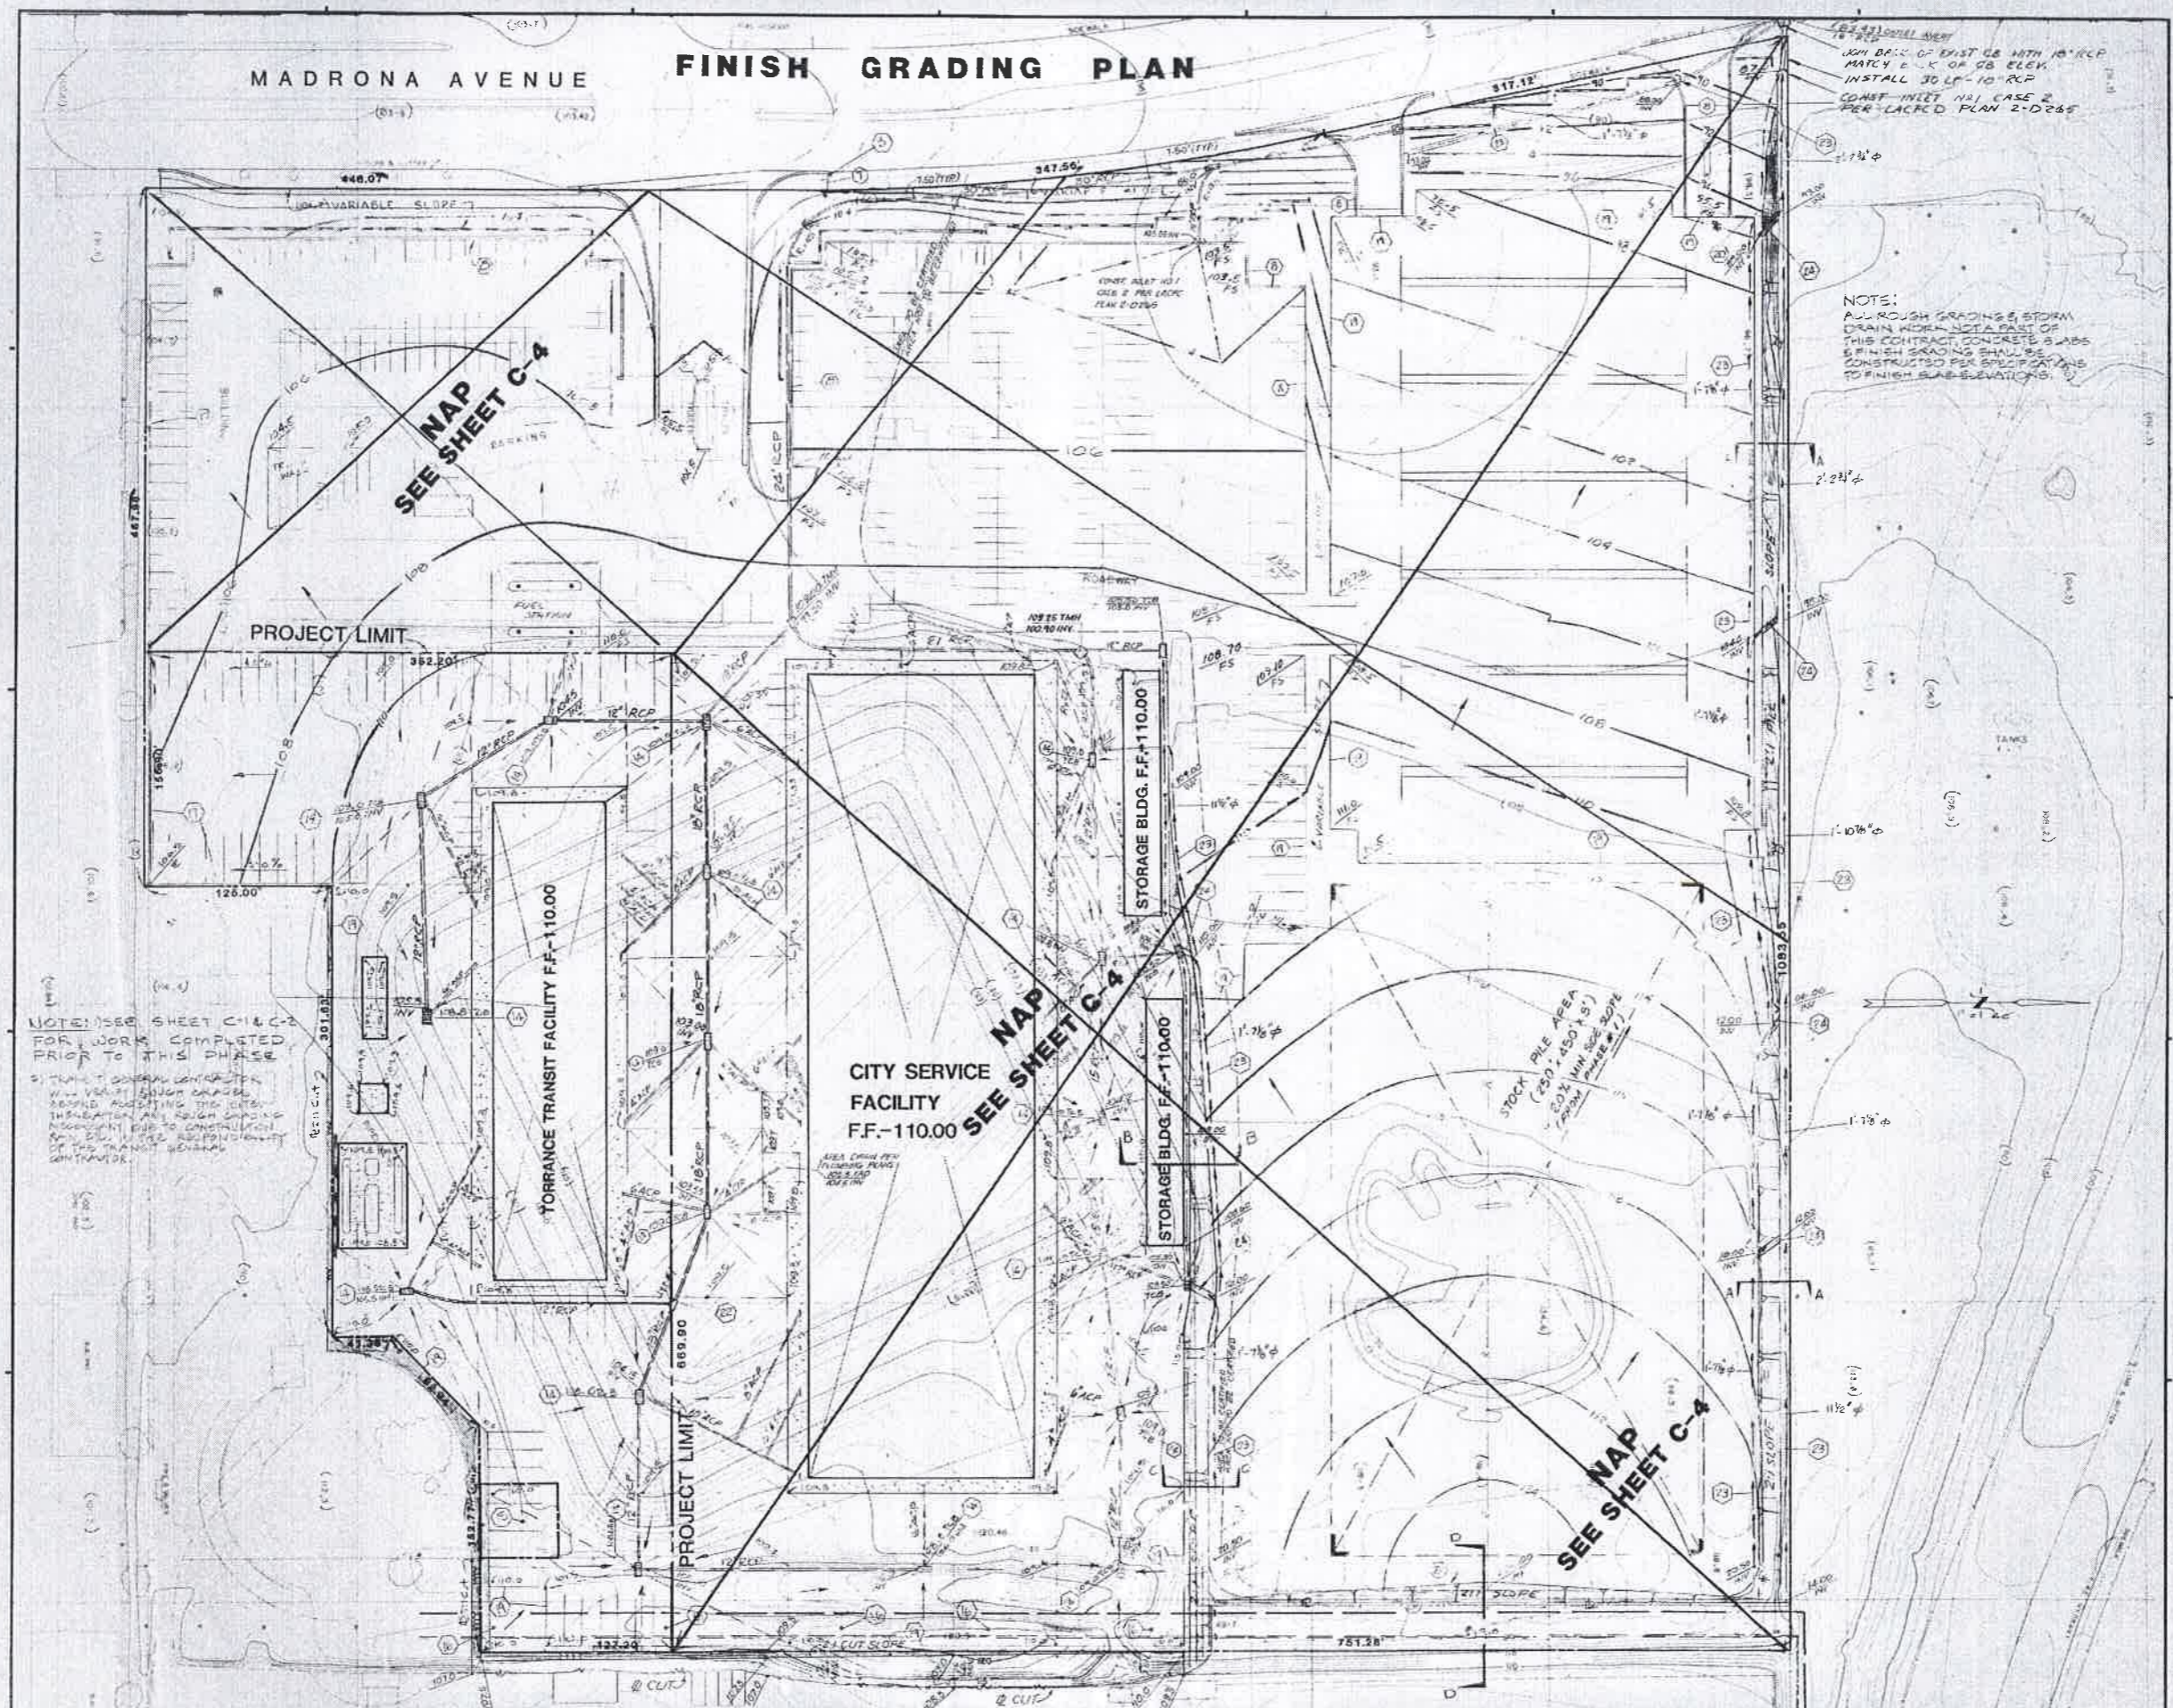

NOTE:
 ALL ROUGH GRADING & STORM
 DRAIN WORK MUST BE DONE BY
 THIS CONTRACTOR. CONCRETE SLABS
 & FINISH GRADING SHALL BE
 CONSTRUCTED PER SPECIFICATIONS
 TO FINISH GRADE ELEVATIONS.

NOTE: SEE SHEET C-1 & C-2
 FOR WORK COMPLETED
 PRIOR TO THIS PHASE

NAP
 SEE SHEET C-4

NAP
 SEE SHEET C-4

NAP
 SEE SHEET C-4

Prepared By: W.O. 2087
FACE ENGINEERING
 5435 BALBOA BLVD.
 ENCINO, CA. 91536
 (818) 986-2881, 878-1041

By	Reviewed	Date
BY CITY ENGINEER		12/22

**HUGH GIBBS &
 DONALD GIBBS**
 Architects F.A.I.A.
 575 Long Beach Boulevard Long Beach California

Scale	1" = 10'	Date	2-16-05
Contract	1H-BL	Sheet	1201
TORRANCE TRANSIT FACILITY			
TORRANCE CALIFORNIA			
FEDERAL PROJECT NO. CA-05-0205-01			
FINISH GRADING PLAN			
C-2			