


RESIDENTIAL STREET

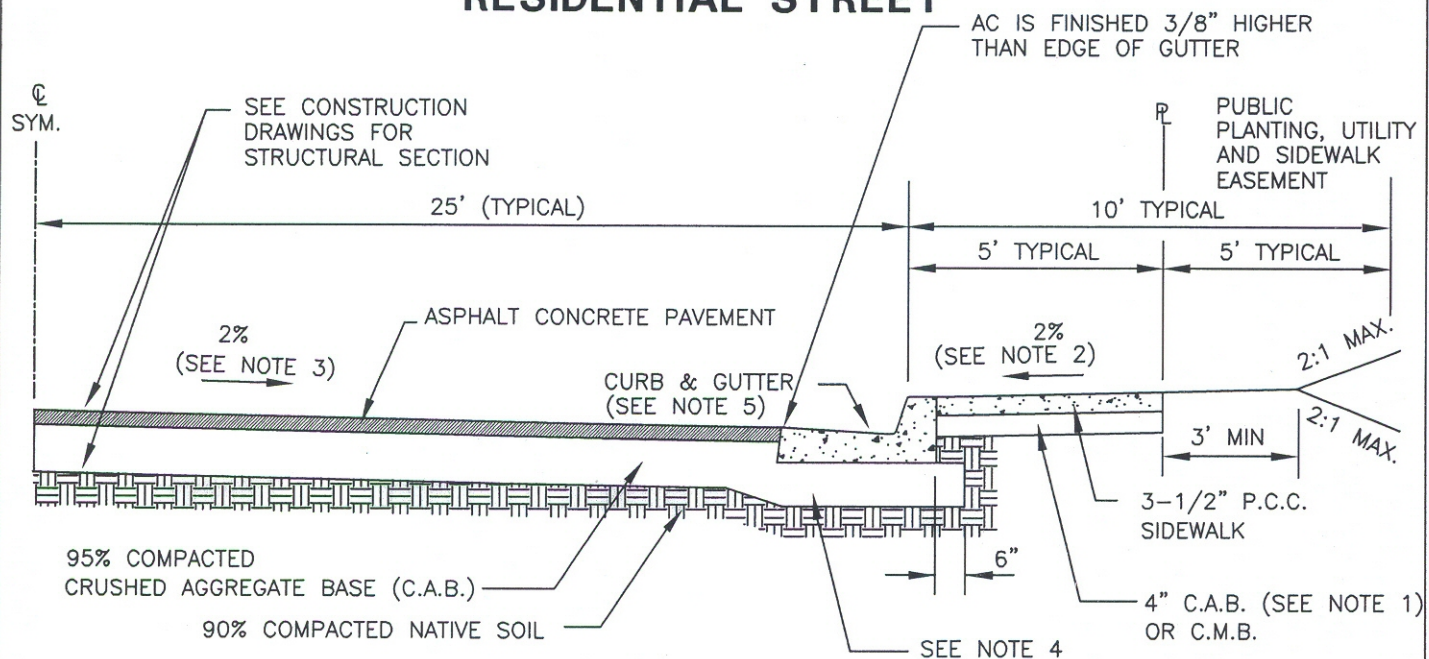

INDUSTRIAL STREET

NOTES:

1. THE BASE MAY BE OMITTED UNDER SIDEWALK IF SUBGRADE IS SANDY SOIL AND WHEN AUTHORIZED BY THE PUBLIC WORKS INSPECTOR.
2. TYPICAL - MAY VARY 0.5% MIN. TO 2.0% MAX TO MATCH EXISTING CONDITIONS AND TO FACILITATE JOINS.
3. TYPICAL - MAY VARY 1% MIN. TO 4.0% MAX TO MATCH EXISTING CONDITIONS AND TO FACILITATE JOINS.
4. THICKNESS OF BASE REQUIRED UNDER CURB & GUTTER SHALL BE 8".
5. CURB AND GUTTER AS PER SPPWC STANDARD 120 TYPE A2 UNLESS OTHERWISE NOTED.
6. SIDEWALK NOT TO BE PLACED MONOLITHICALLY WITH CURB.

CITY OF TORRANCE

TYPICAL SECTION LOCAL STREET

STANDARD NO.

T102

ROBERT J. BESTE
PUBLIC WORKS DIRECTOR
R.C.E. NO. 50737

SHEET 1 OF 1

TS/TT/T102

DATE ISSUED

DEC 2012