


PLAN

ALTERNATIVE:
 WITH PRIOR APPROVAL OF THE INSPECTOR, SAWCUT HERE AND CONSTRUCT THE DRIVEWAY. SEE DETAIL HEREON FOR KEYING UNDER THE EXISTING GUTTER

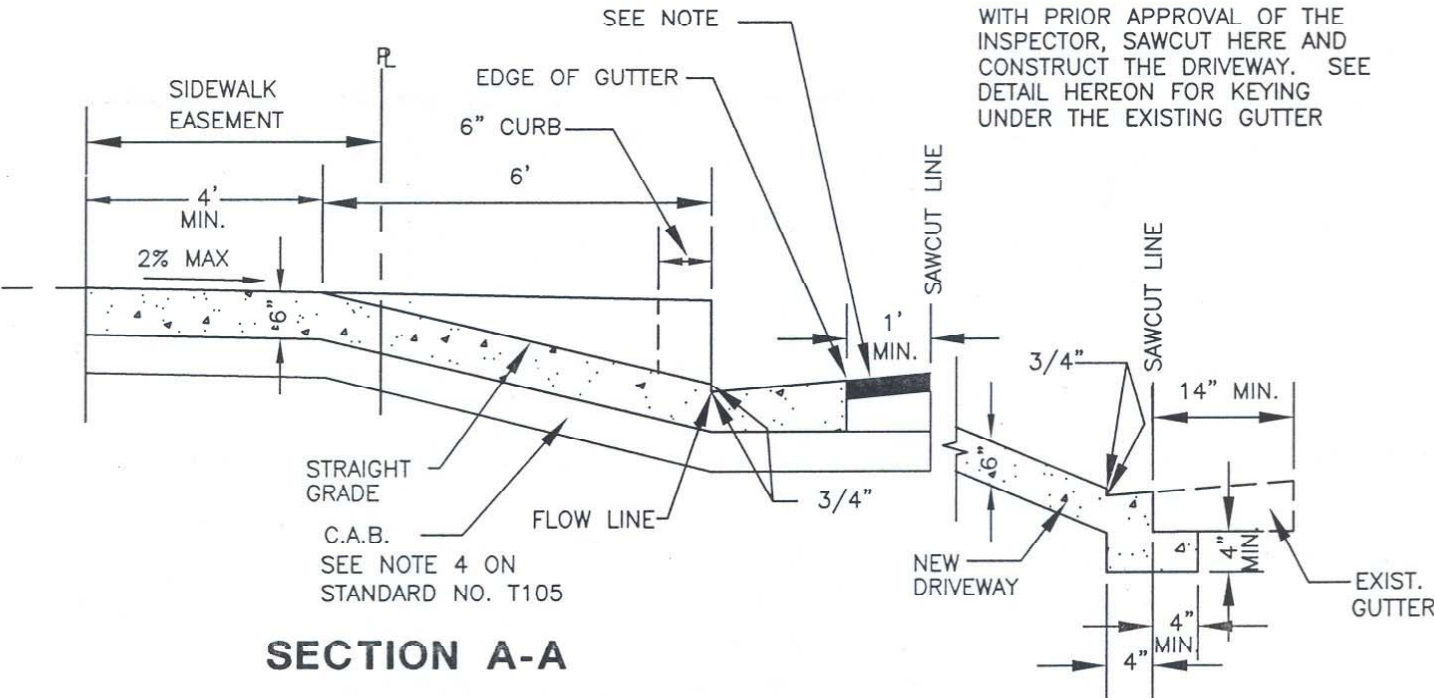

SECTION A-A

DETAIL

NOTE:

WHERE APPLICABLE, THE CONTRACTOR SHALL RECONSTRUCT THIS ONE (1) FOOT WIDE SECTION WITH A 2-INCH THICK SECTION OF AC PAVEMENT (C2-PG-64-10) ON A 4-INCH THICK SECTION OF 2-SACK CEMENT AND SAND SLURRY MIX ON AN 8-INCH THICK SECTION OF UNTREATED BASE

CITY OF TORRANCE

DATE ISSUED
 FEB 15, 2007

DRIVEWAY IN NARROW PARKWAY

STANDARD NO.
T108

ROBERT J. BESTE
 PUBLIC WORKS DIRECTOR
 R.C.E. NO. 50737

SHEET 1 OF 1

TT/T108