


SECTION A-A

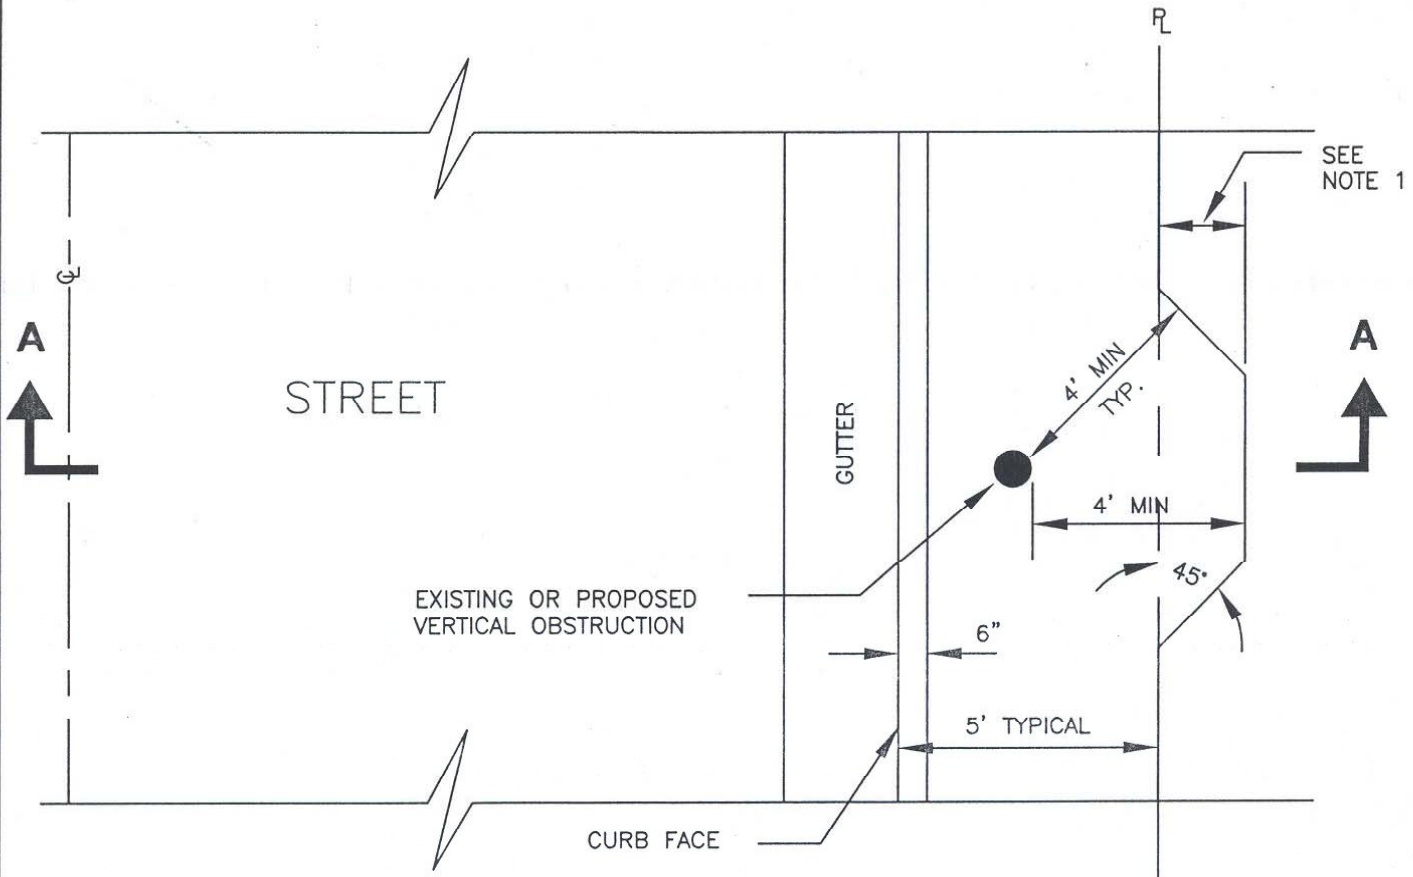

NOTES :

1. PUBLIC EASEMENT SHALL BE REQUIRED TO ACCOMODATE SIDEWALK EXPANSION AT OBSTRUCTIONS.
2. IF OBSTRUCTIONS REQUIRING SIDEWALK EXPANSION ARE WITHIN 20' OF EACH OTHER, THE SIDEWALK EXPANSION SHALL SPAN BETWEEN OBSTRUCTIONS.
3. SEE APWA STANDARD 101-1 FOR SETBACK DIMENSION FOR POLES, OBSTRUCTIONS, AND OTHER ABOVE GROUND UTILITIES.

CITY OF TORRANCE

DATE ISSUED FEB 15, 2007	SIDEWALK EXPANSION AT OBSTRUCTIONS	STANDARD NO. T109
	ROBERT J. BESTE PUBLIC WORKS DIRECTOR R.C.E. NO. 50737 	SHEET 1 OF 1

TT/T109