


TT/T1003

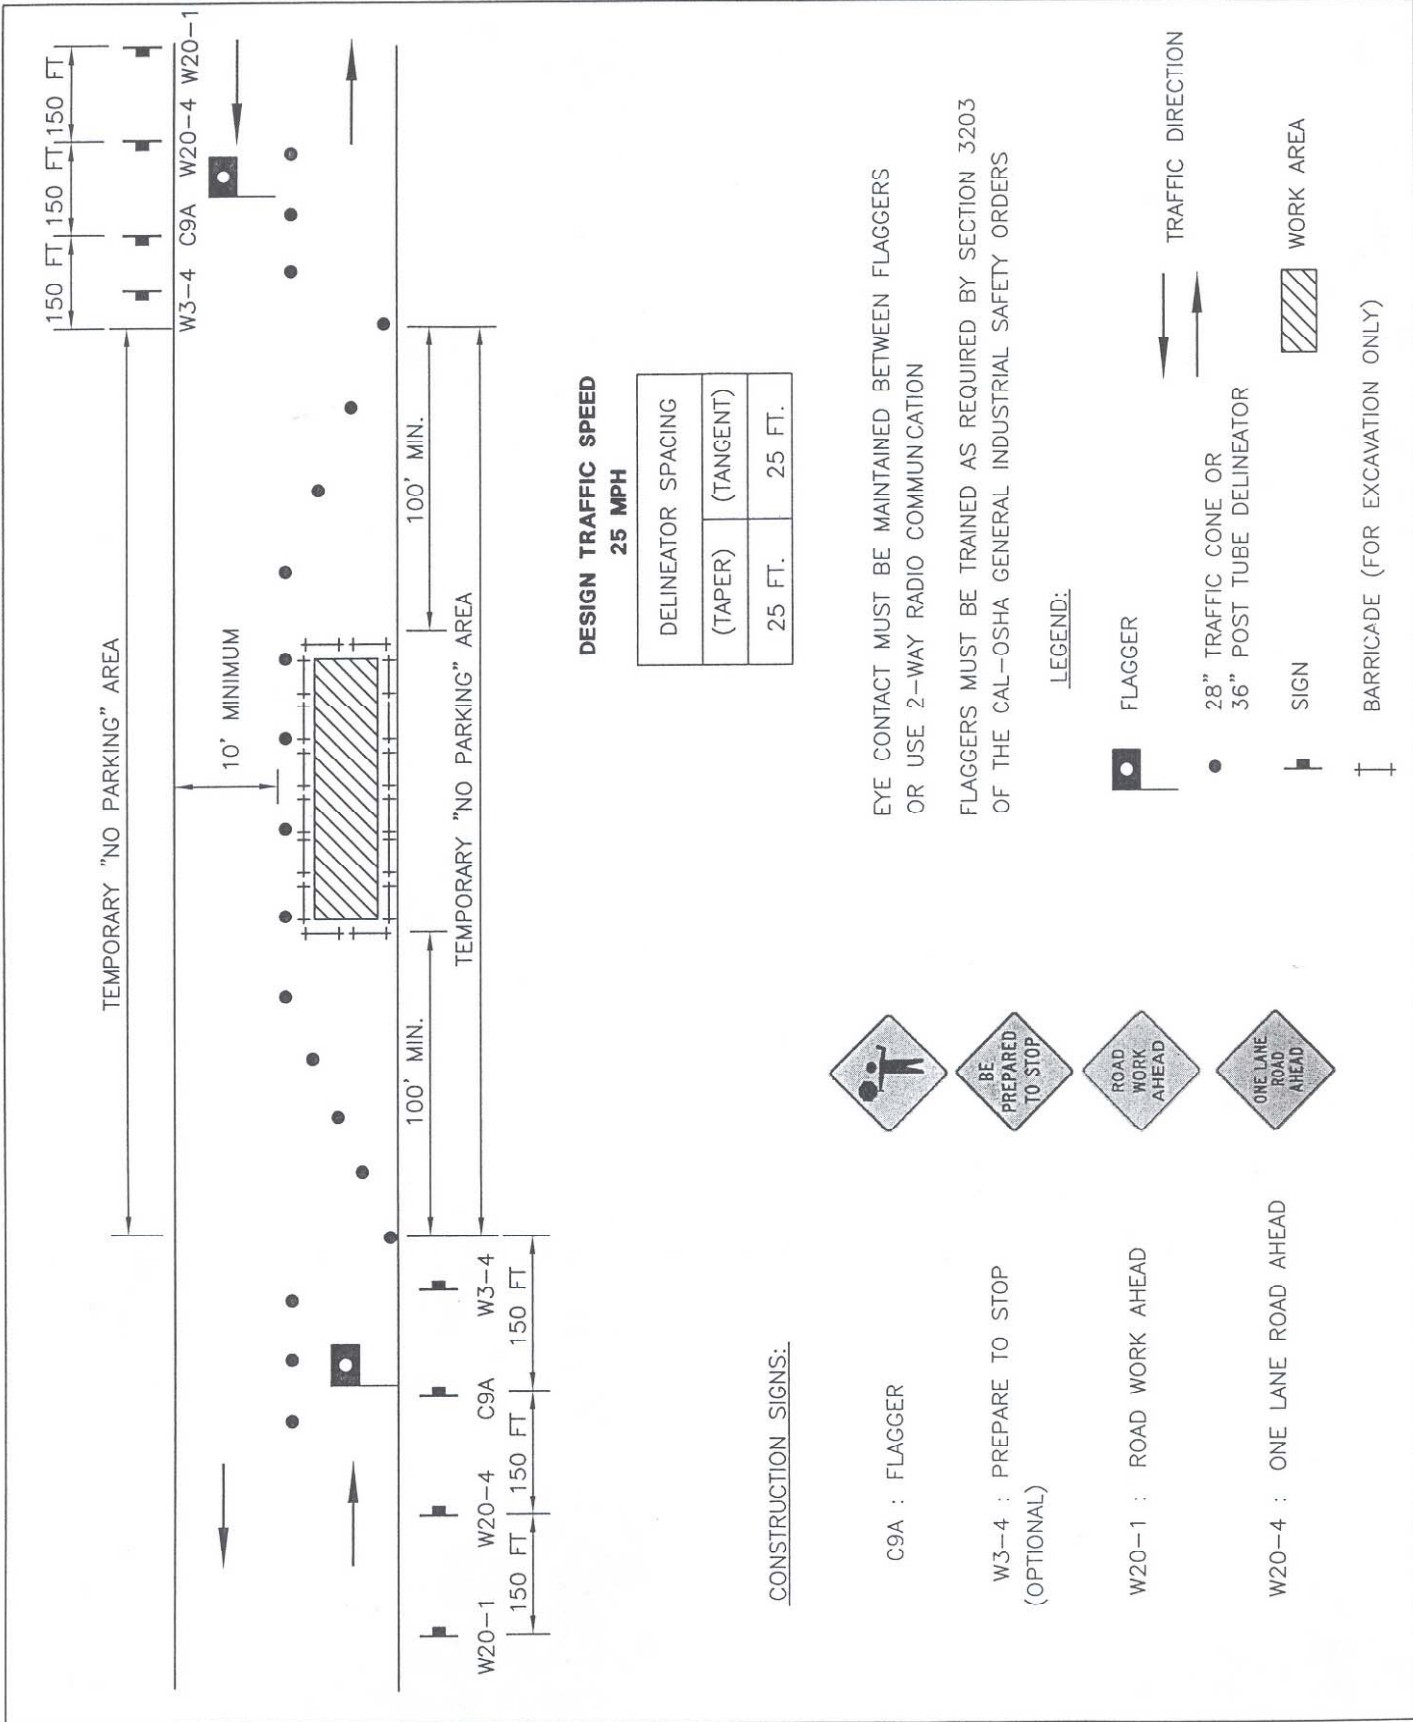

CITY OF TORRANCE - WORK AREA TRAFFIC CONTROL

TYPICAL LOCAL STREET CLOSURE WITH FLAGGERS

DATE ISSUED
19 FEB 2008

STANDARD NO.
T1003

ROBERT J. BESTE
PUBLIC WORKS DIRECTOR
R.C.E. NO. 50737

SHEET 1 OF 1